
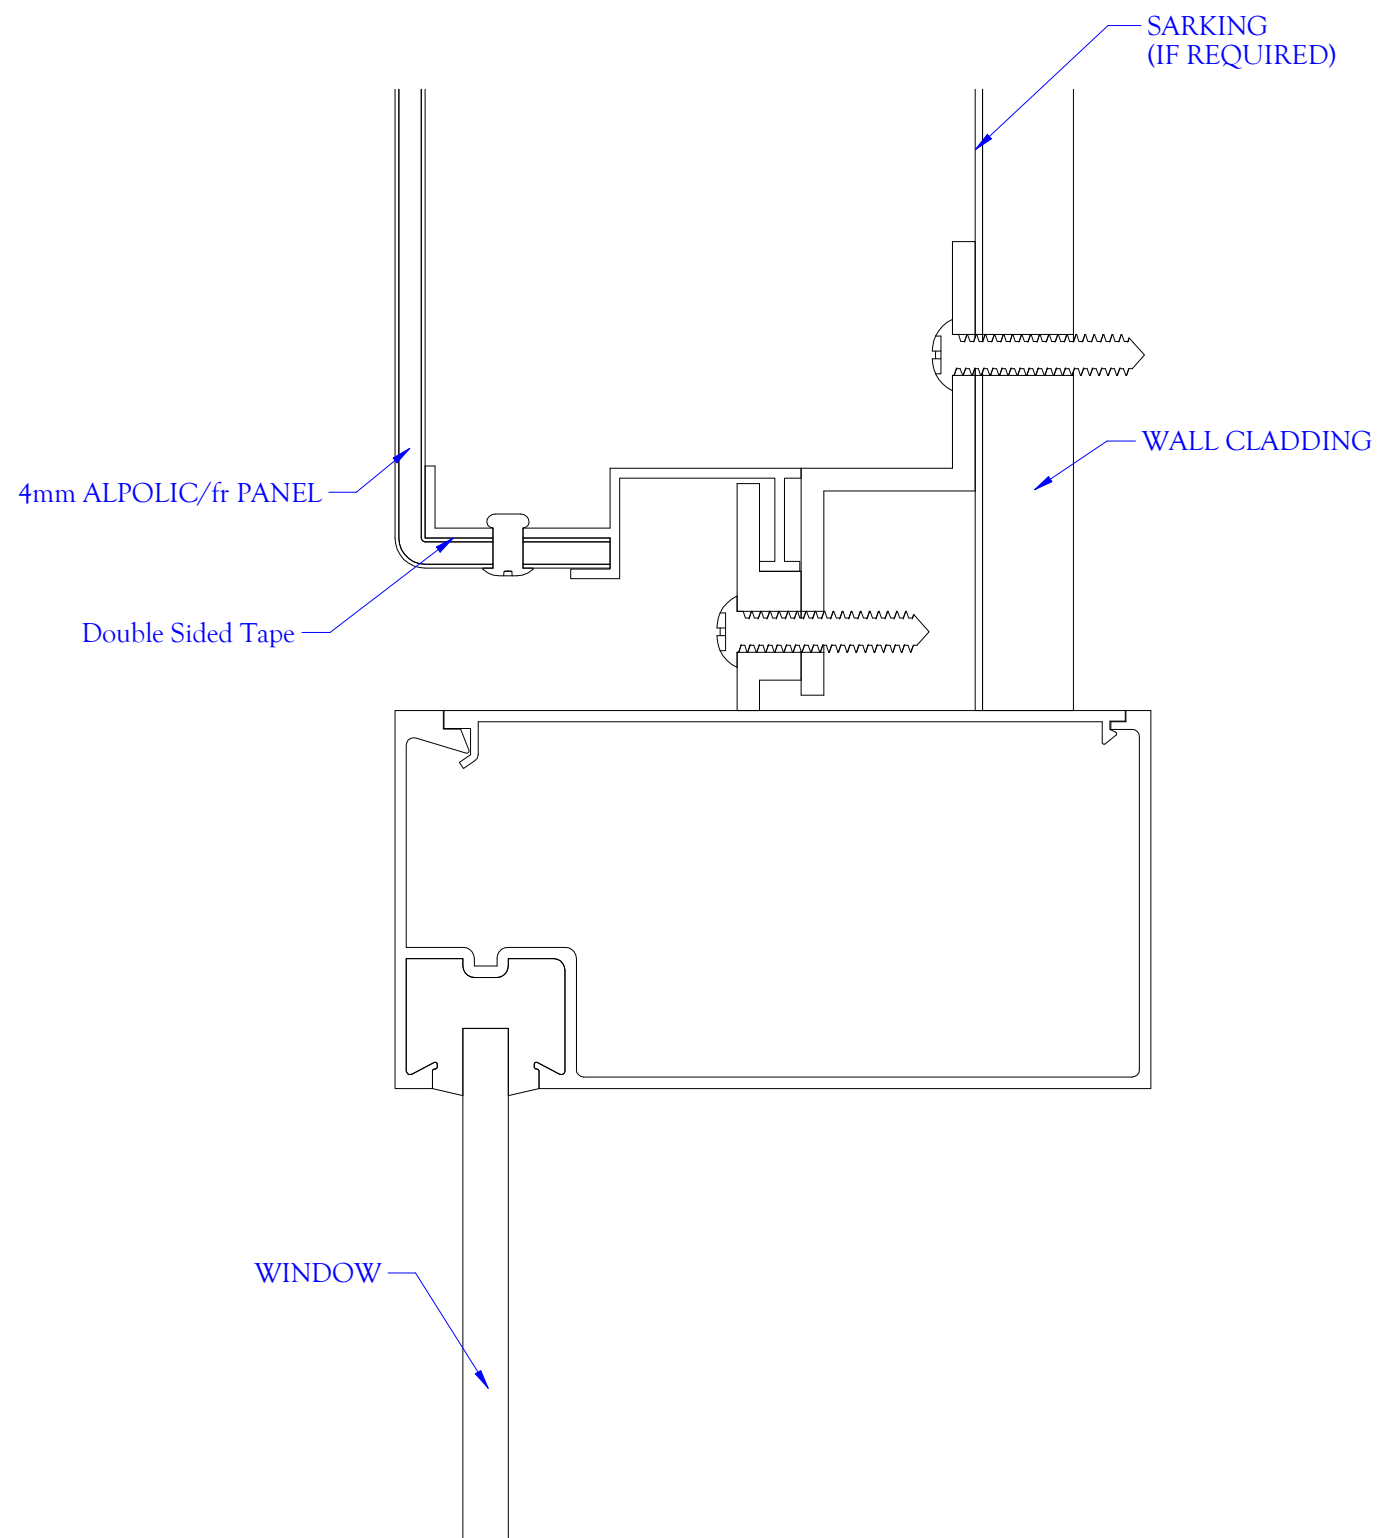


3 WINDOW DETAIL

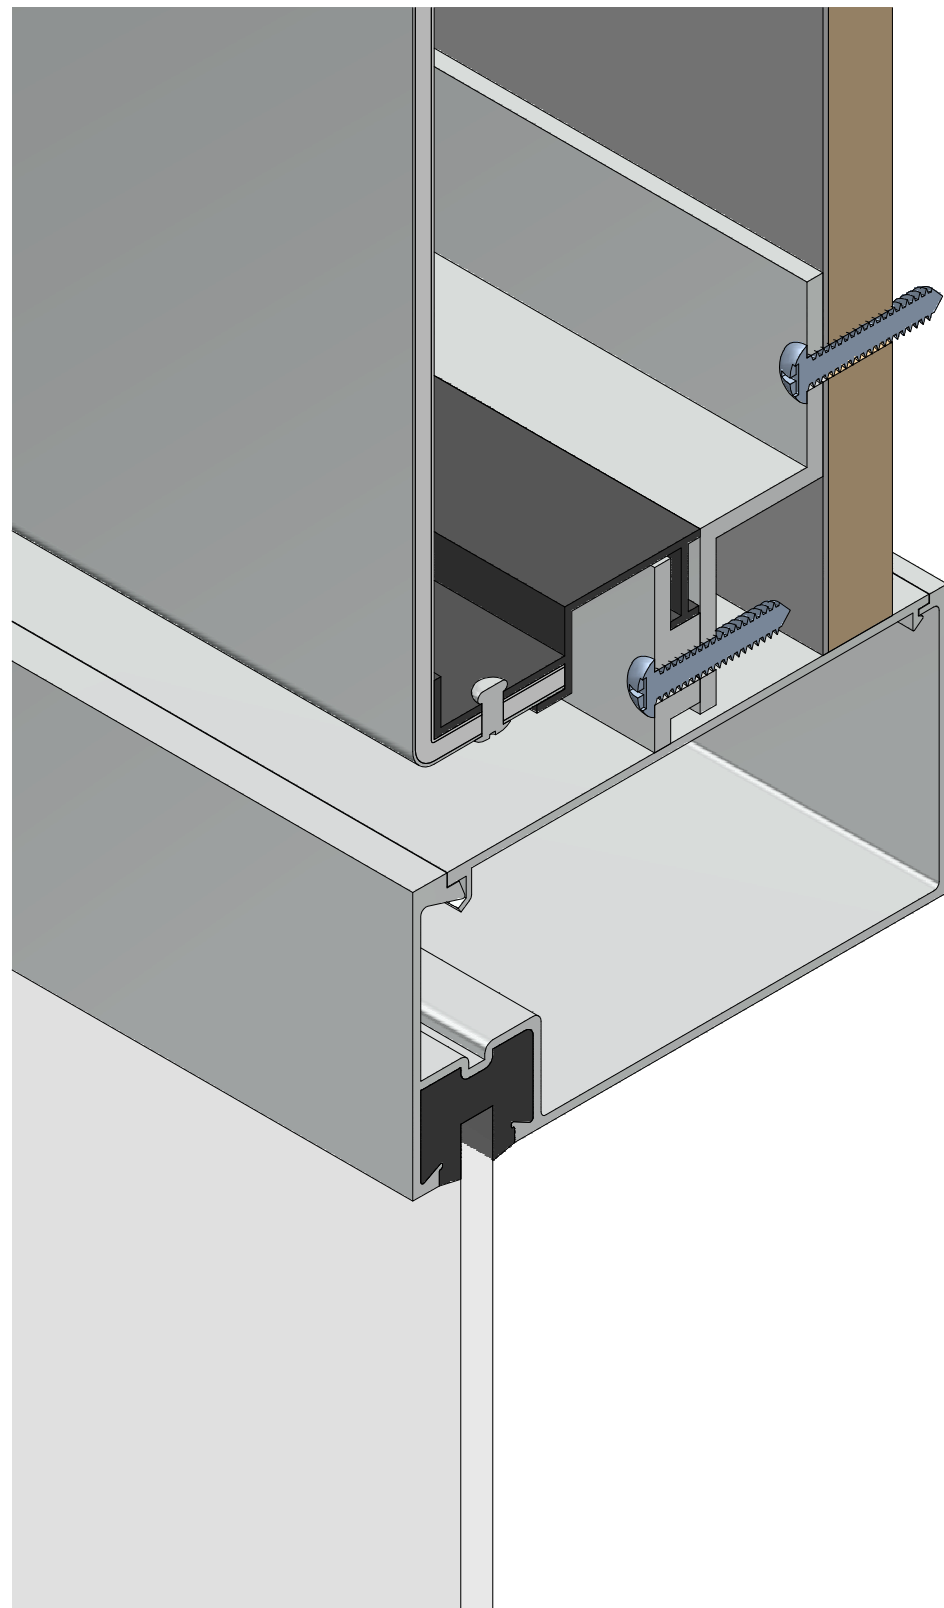

**OPEN
JOINT
SYSTEM**

Project
Alpolic Installation Drawings

Drawing Title
Window Detail

Drafting by Yurich Design Services
info@yds.net.au

Drawn BR	Checked NJ	Scale 1:1
Date 26/08/2011		Revision A
Drawing No. SGI - ALP - OJS3		

Client



71 Marigold Street
Revesby NSW 2212
P: 61 2 8316 5000
info@networkarchitectural.com.au
www.networkarchitectural.com.au

