



# 3 WINDOW HEAD DETAIL

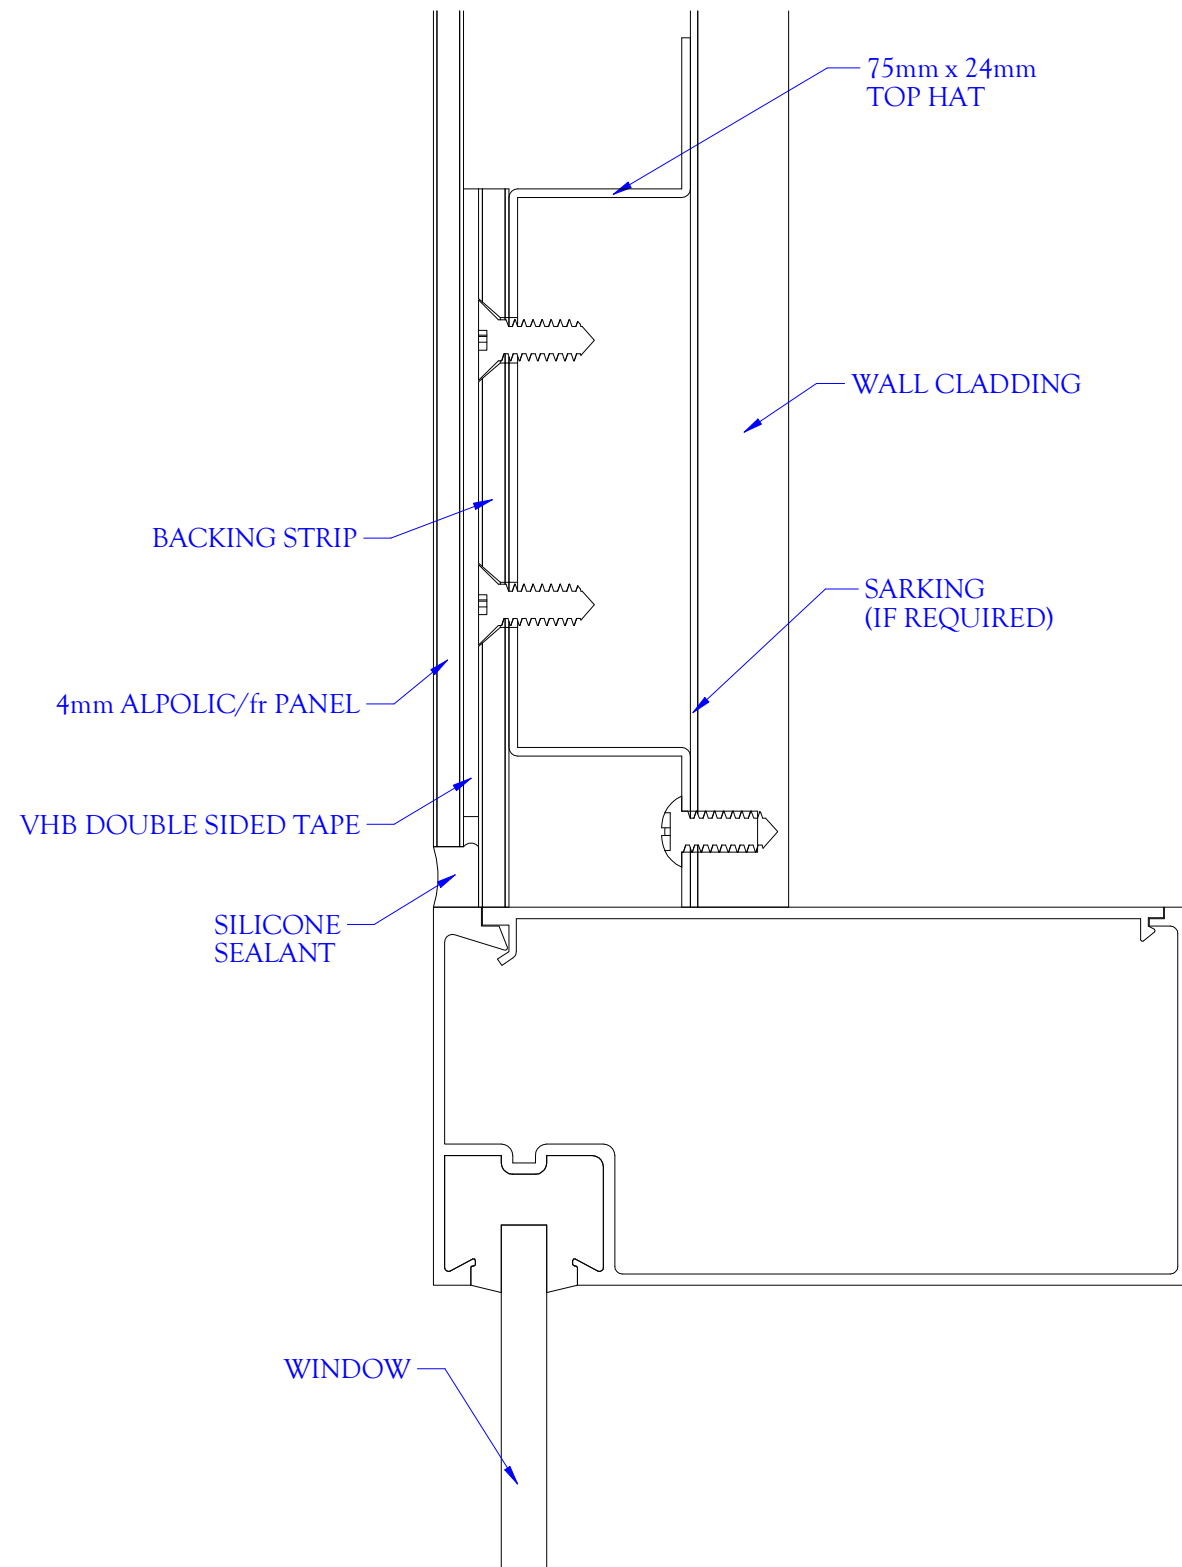

Client

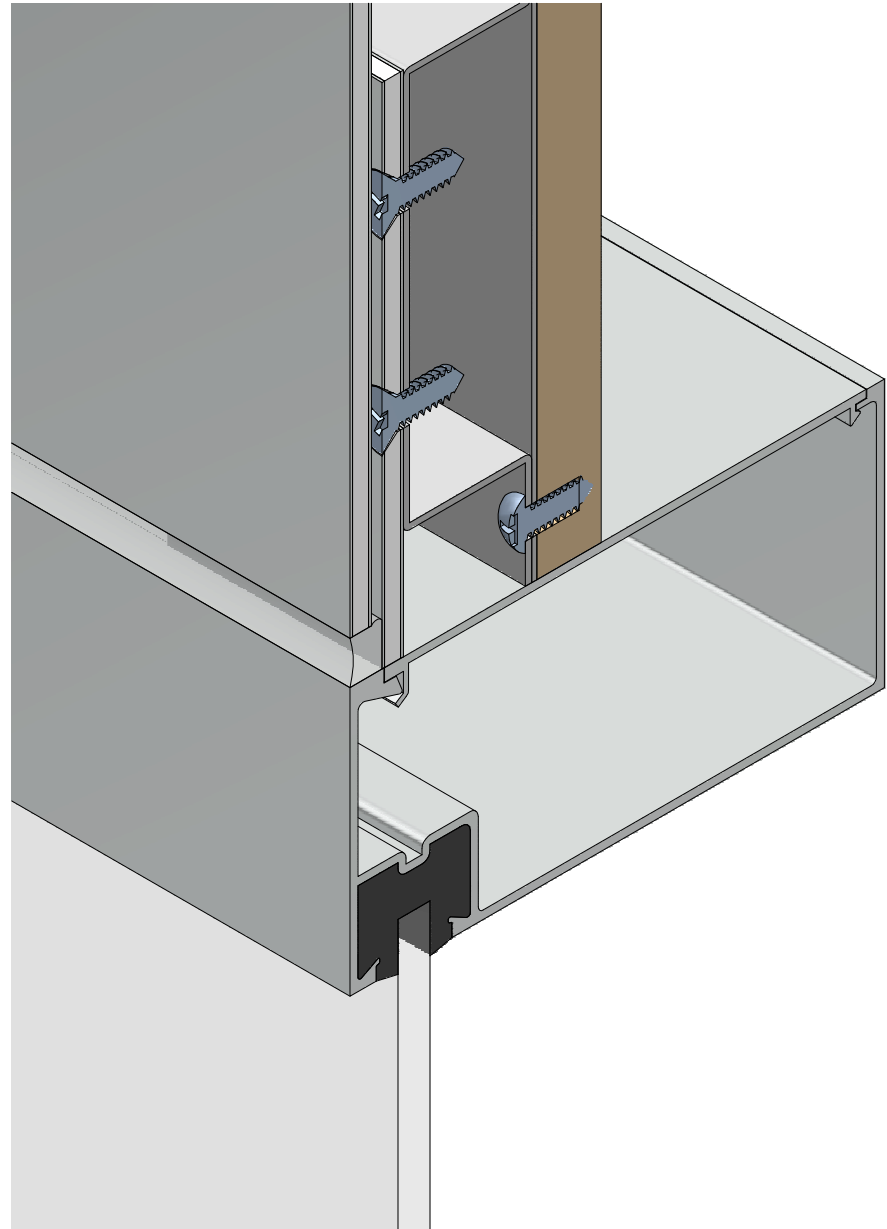

71 Marigold Street  
Revesby NSW 2212  
P: 61 2 8316 5000  
info@networkarchitectural.com.au  
www.networkarchitectural.com.au



**TAPE  
FIXED  
SYSTEM**

Project  
Alpolic Installation Drawings

Drawing Title  
Window Head Detail

Drafting by Yurich Design Services  
info@yds.net.au

Drawn	Checked	Scale
BR	NJ	1:1
Date	26/08/2011	
Drawing No.	SGI - ALP - TFS3	Revision
		A