


ALPOLIC NC  
OPEN JOINT

8 BASE DETAIL

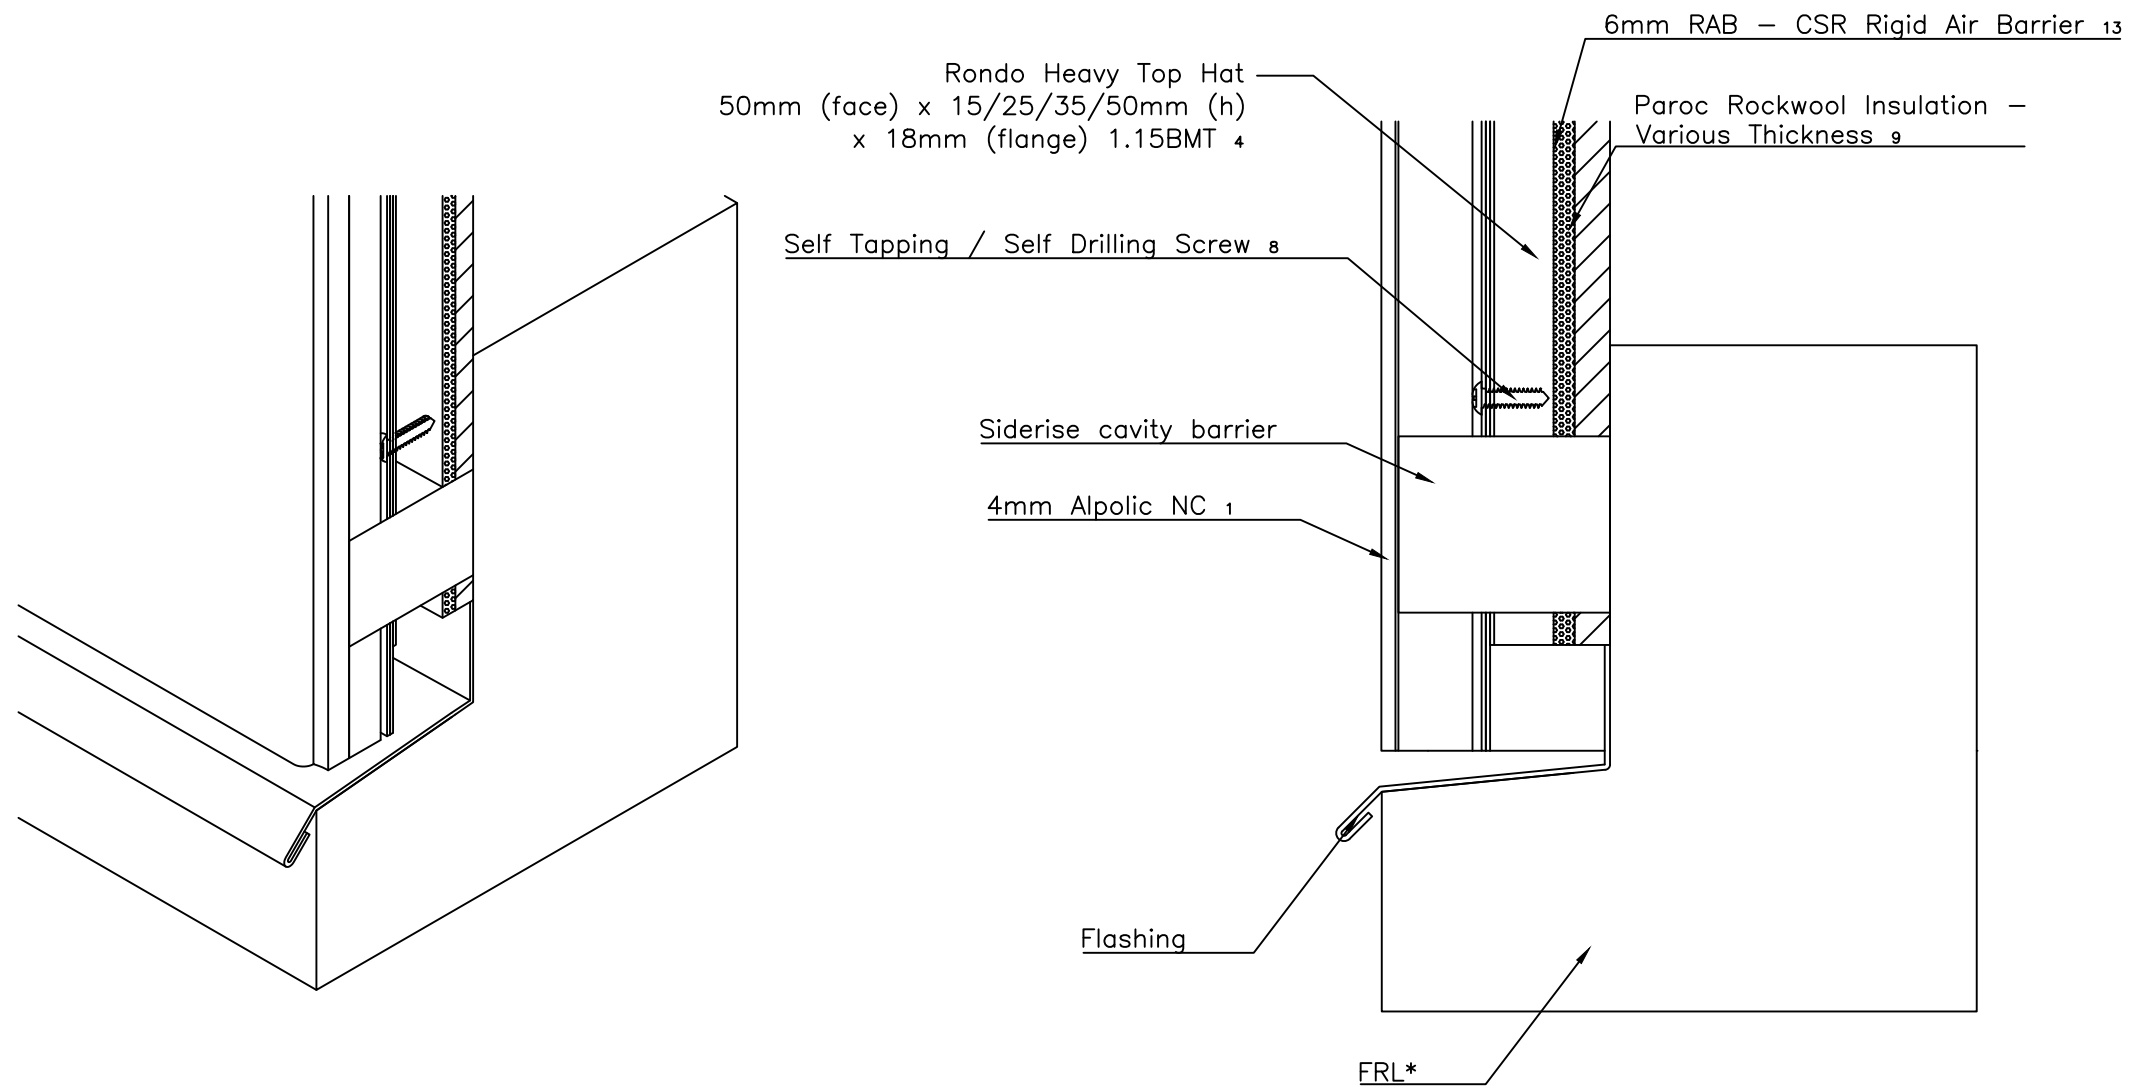

\*FRL to be nominated by engineer.

Engineer to review & approve for project.  
Drawings do not supercede engineering detail.

<b>CONCEALED CASSETTE SYSTEM</b>	Project Alpolic Installation Drawings
	Drawing Title Base Detail
	Drafting by Network Architectural