



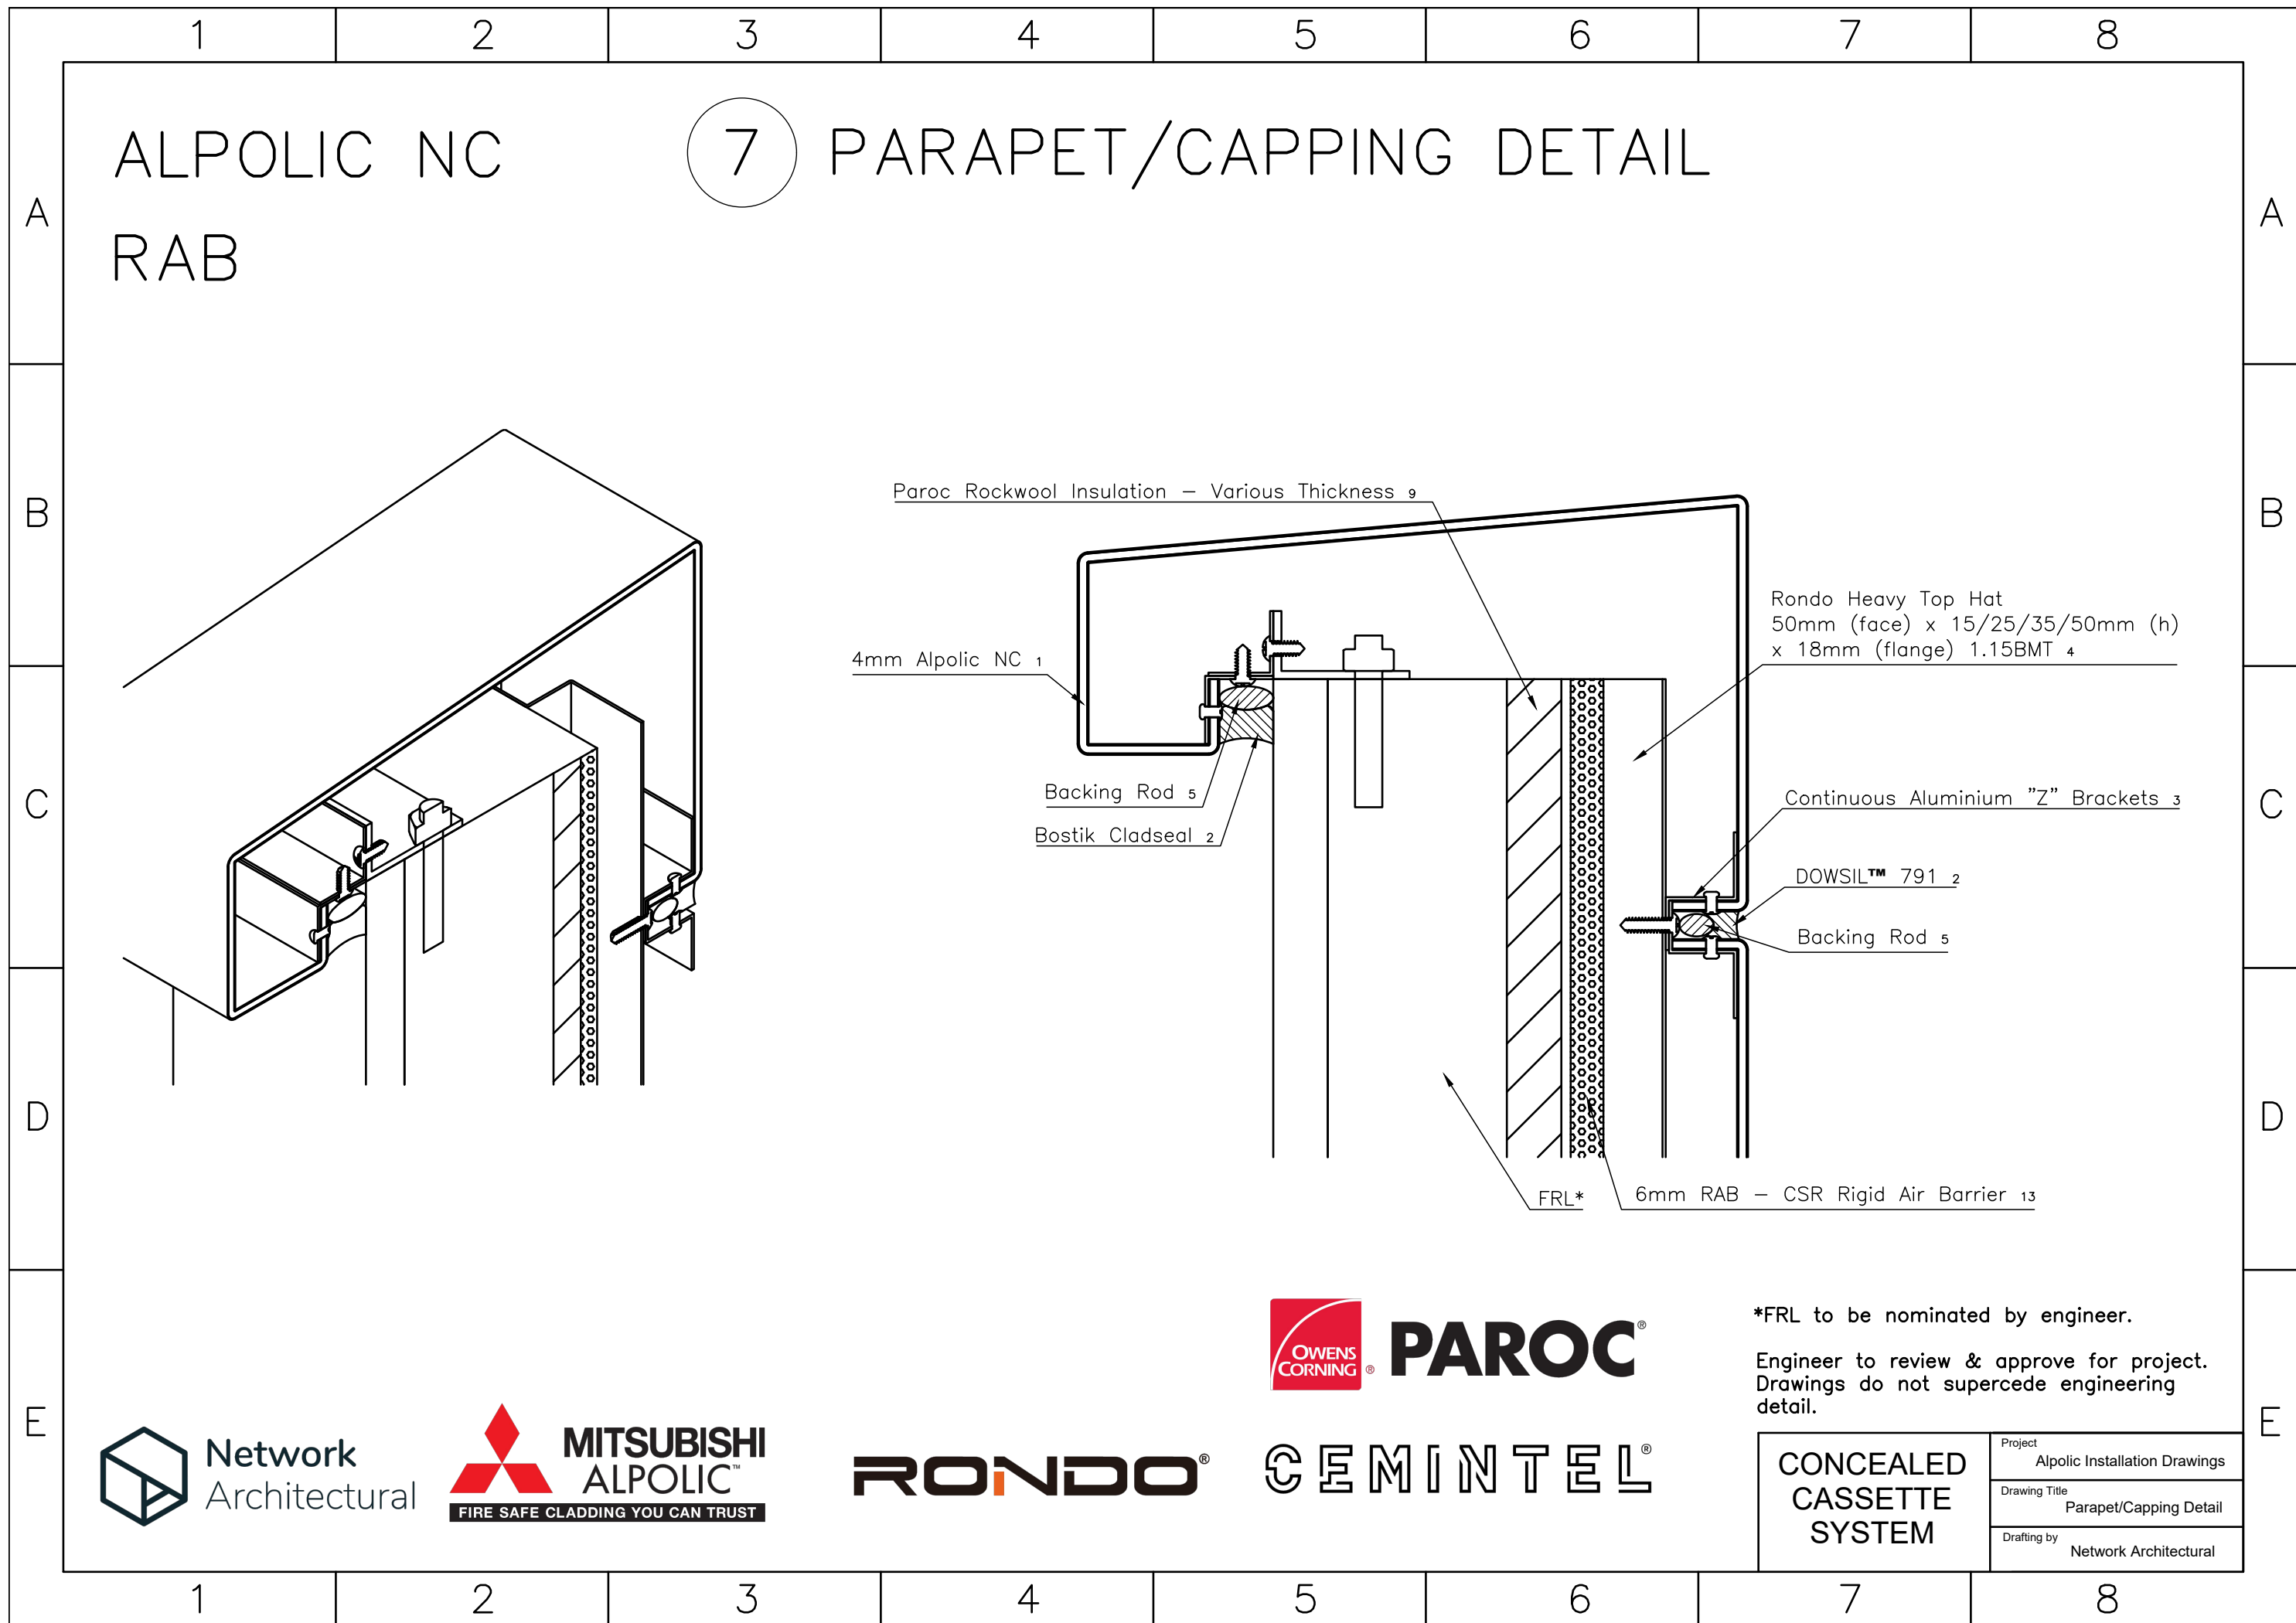

ALPOLIC NC
RAB

7 PARAPET/CAPPING DETAIL

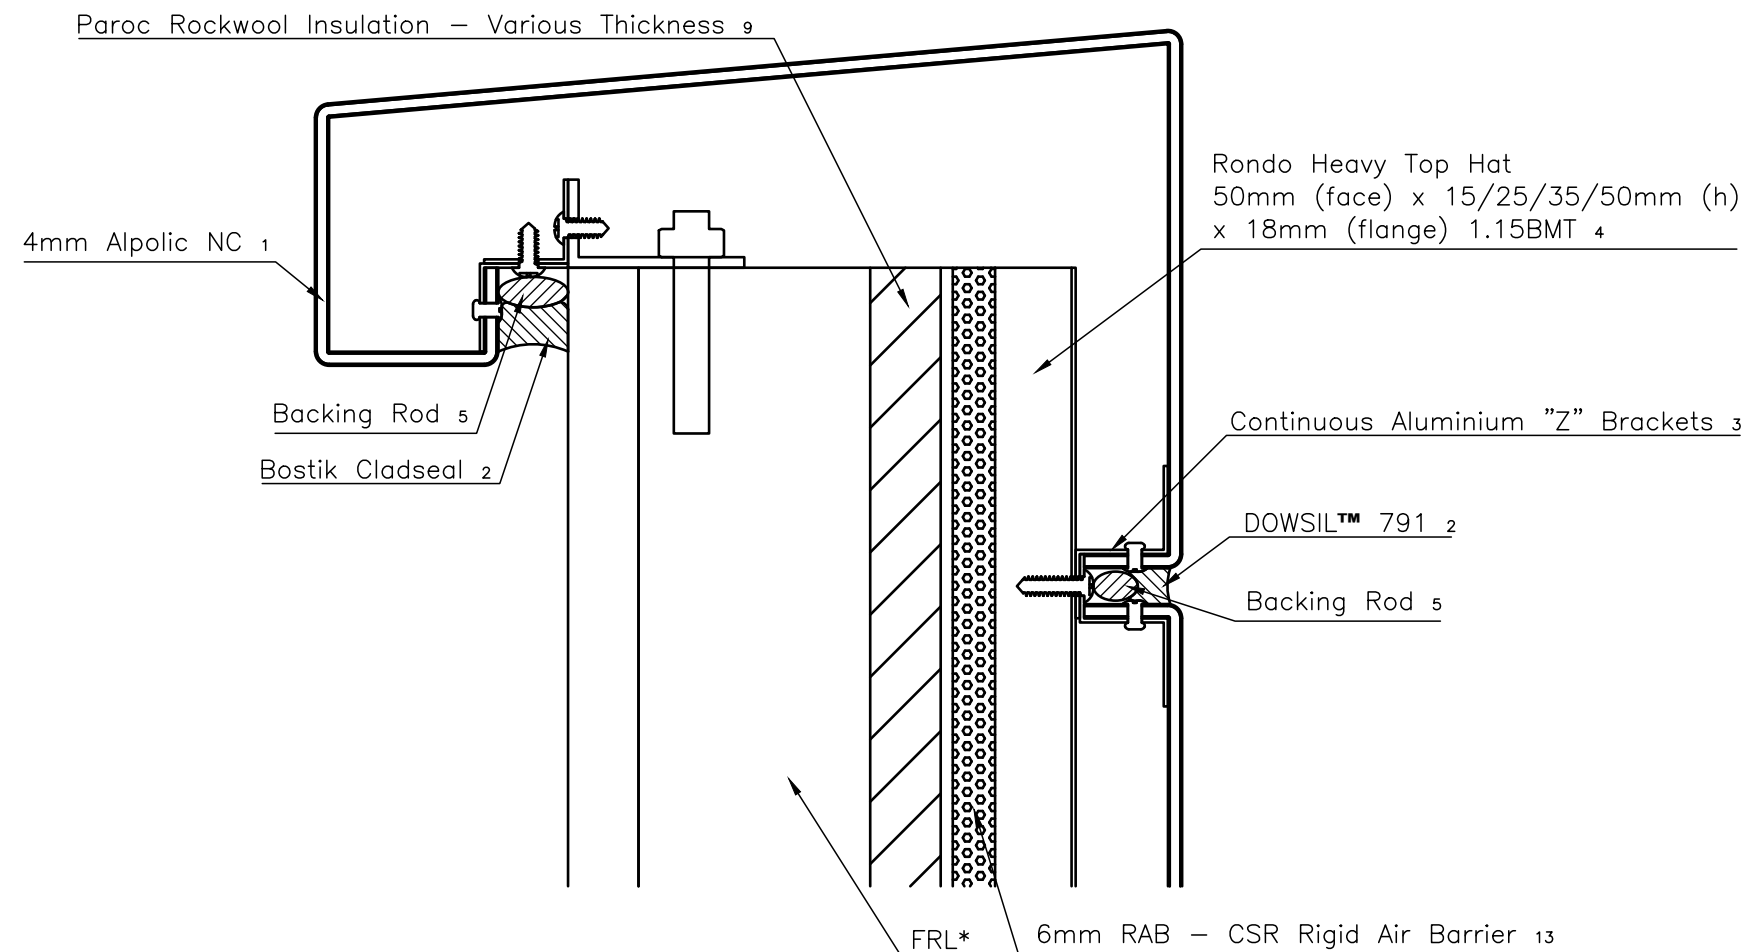

*FRL to be nominated by engineer.

Engineer to review & approve for project.
Drawings do not supercede engineering detail.

CONCEALED
CASSETTE
SYSTEM

Project	Alpolic Installation Drawings
Drawing Title	Parapet/Capping Detail
Drafting by	Network Architectural