


ALPOLIC NC

9 EDGE DETAIL

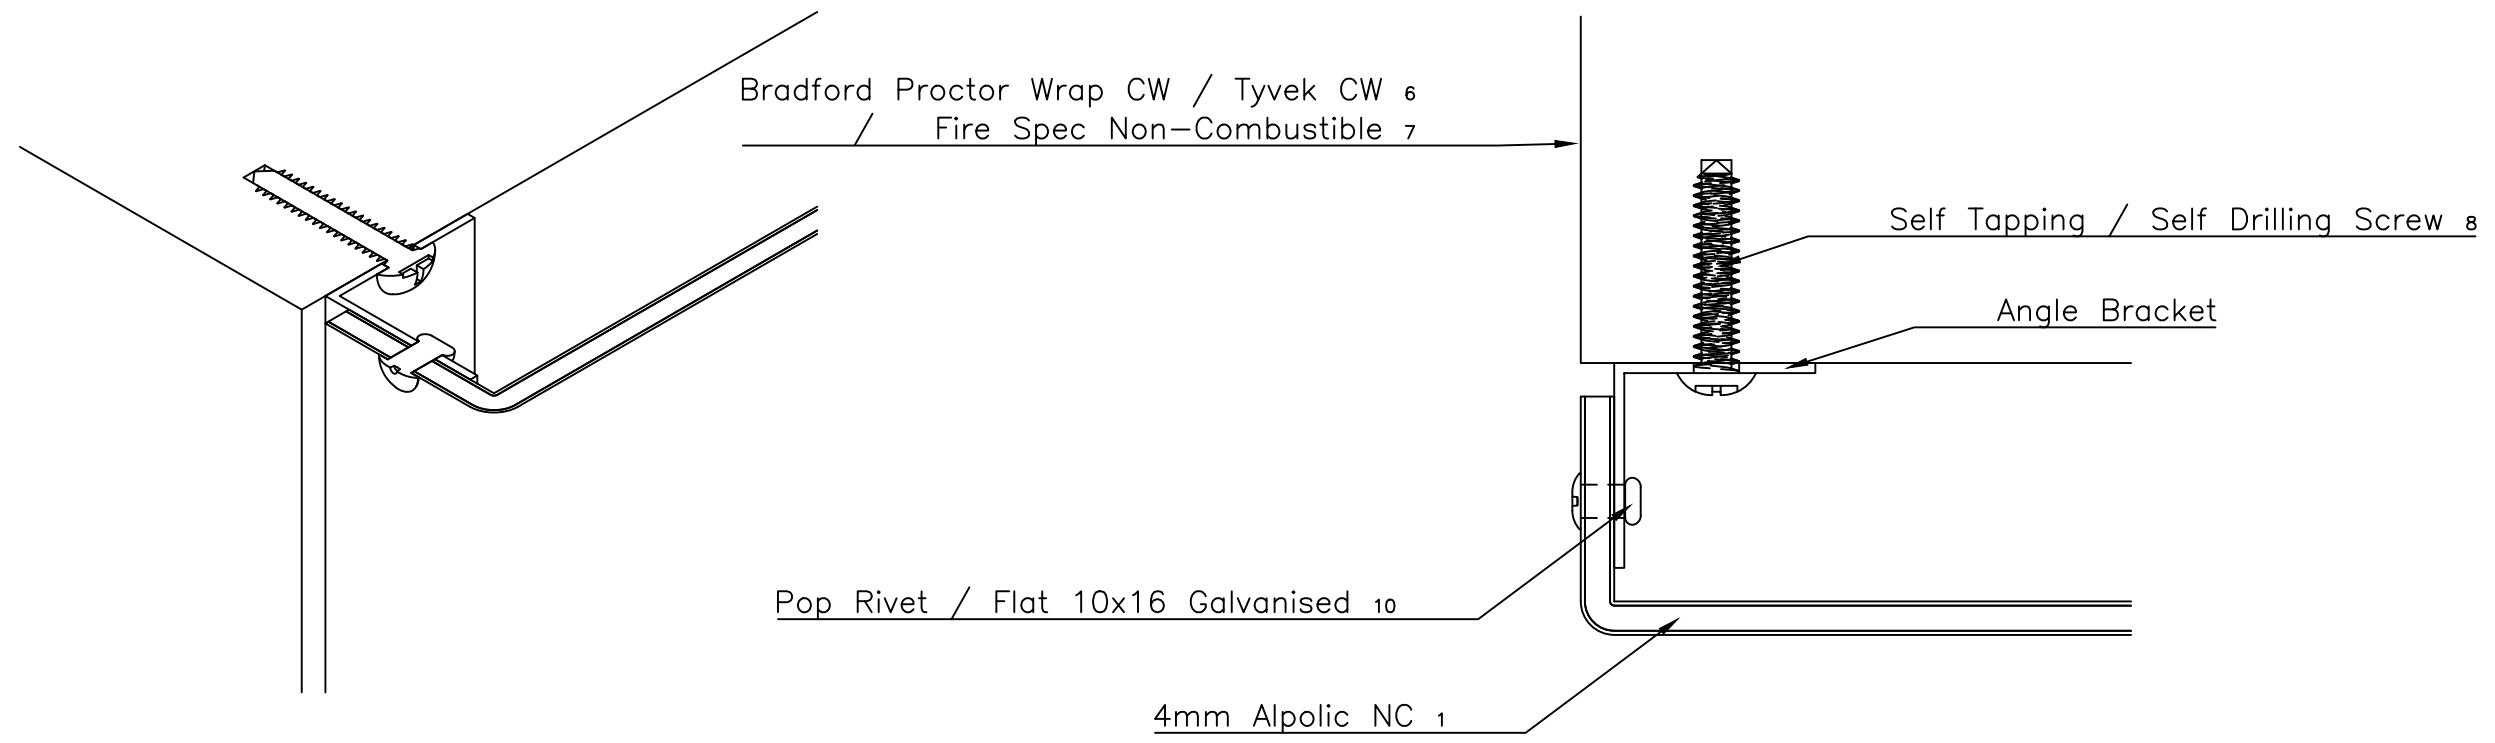

Engineer to review & approve for project.  
Drawings do not supercede engineering detail.



CONCEALED CASSETTE SYSTEM

Project	Alpolic Installation Drawings
Drawing Title	Edge Detail
Drafting by	Network Architectural